




01 ELEVATION - SOUTH
SCALE: 1:50

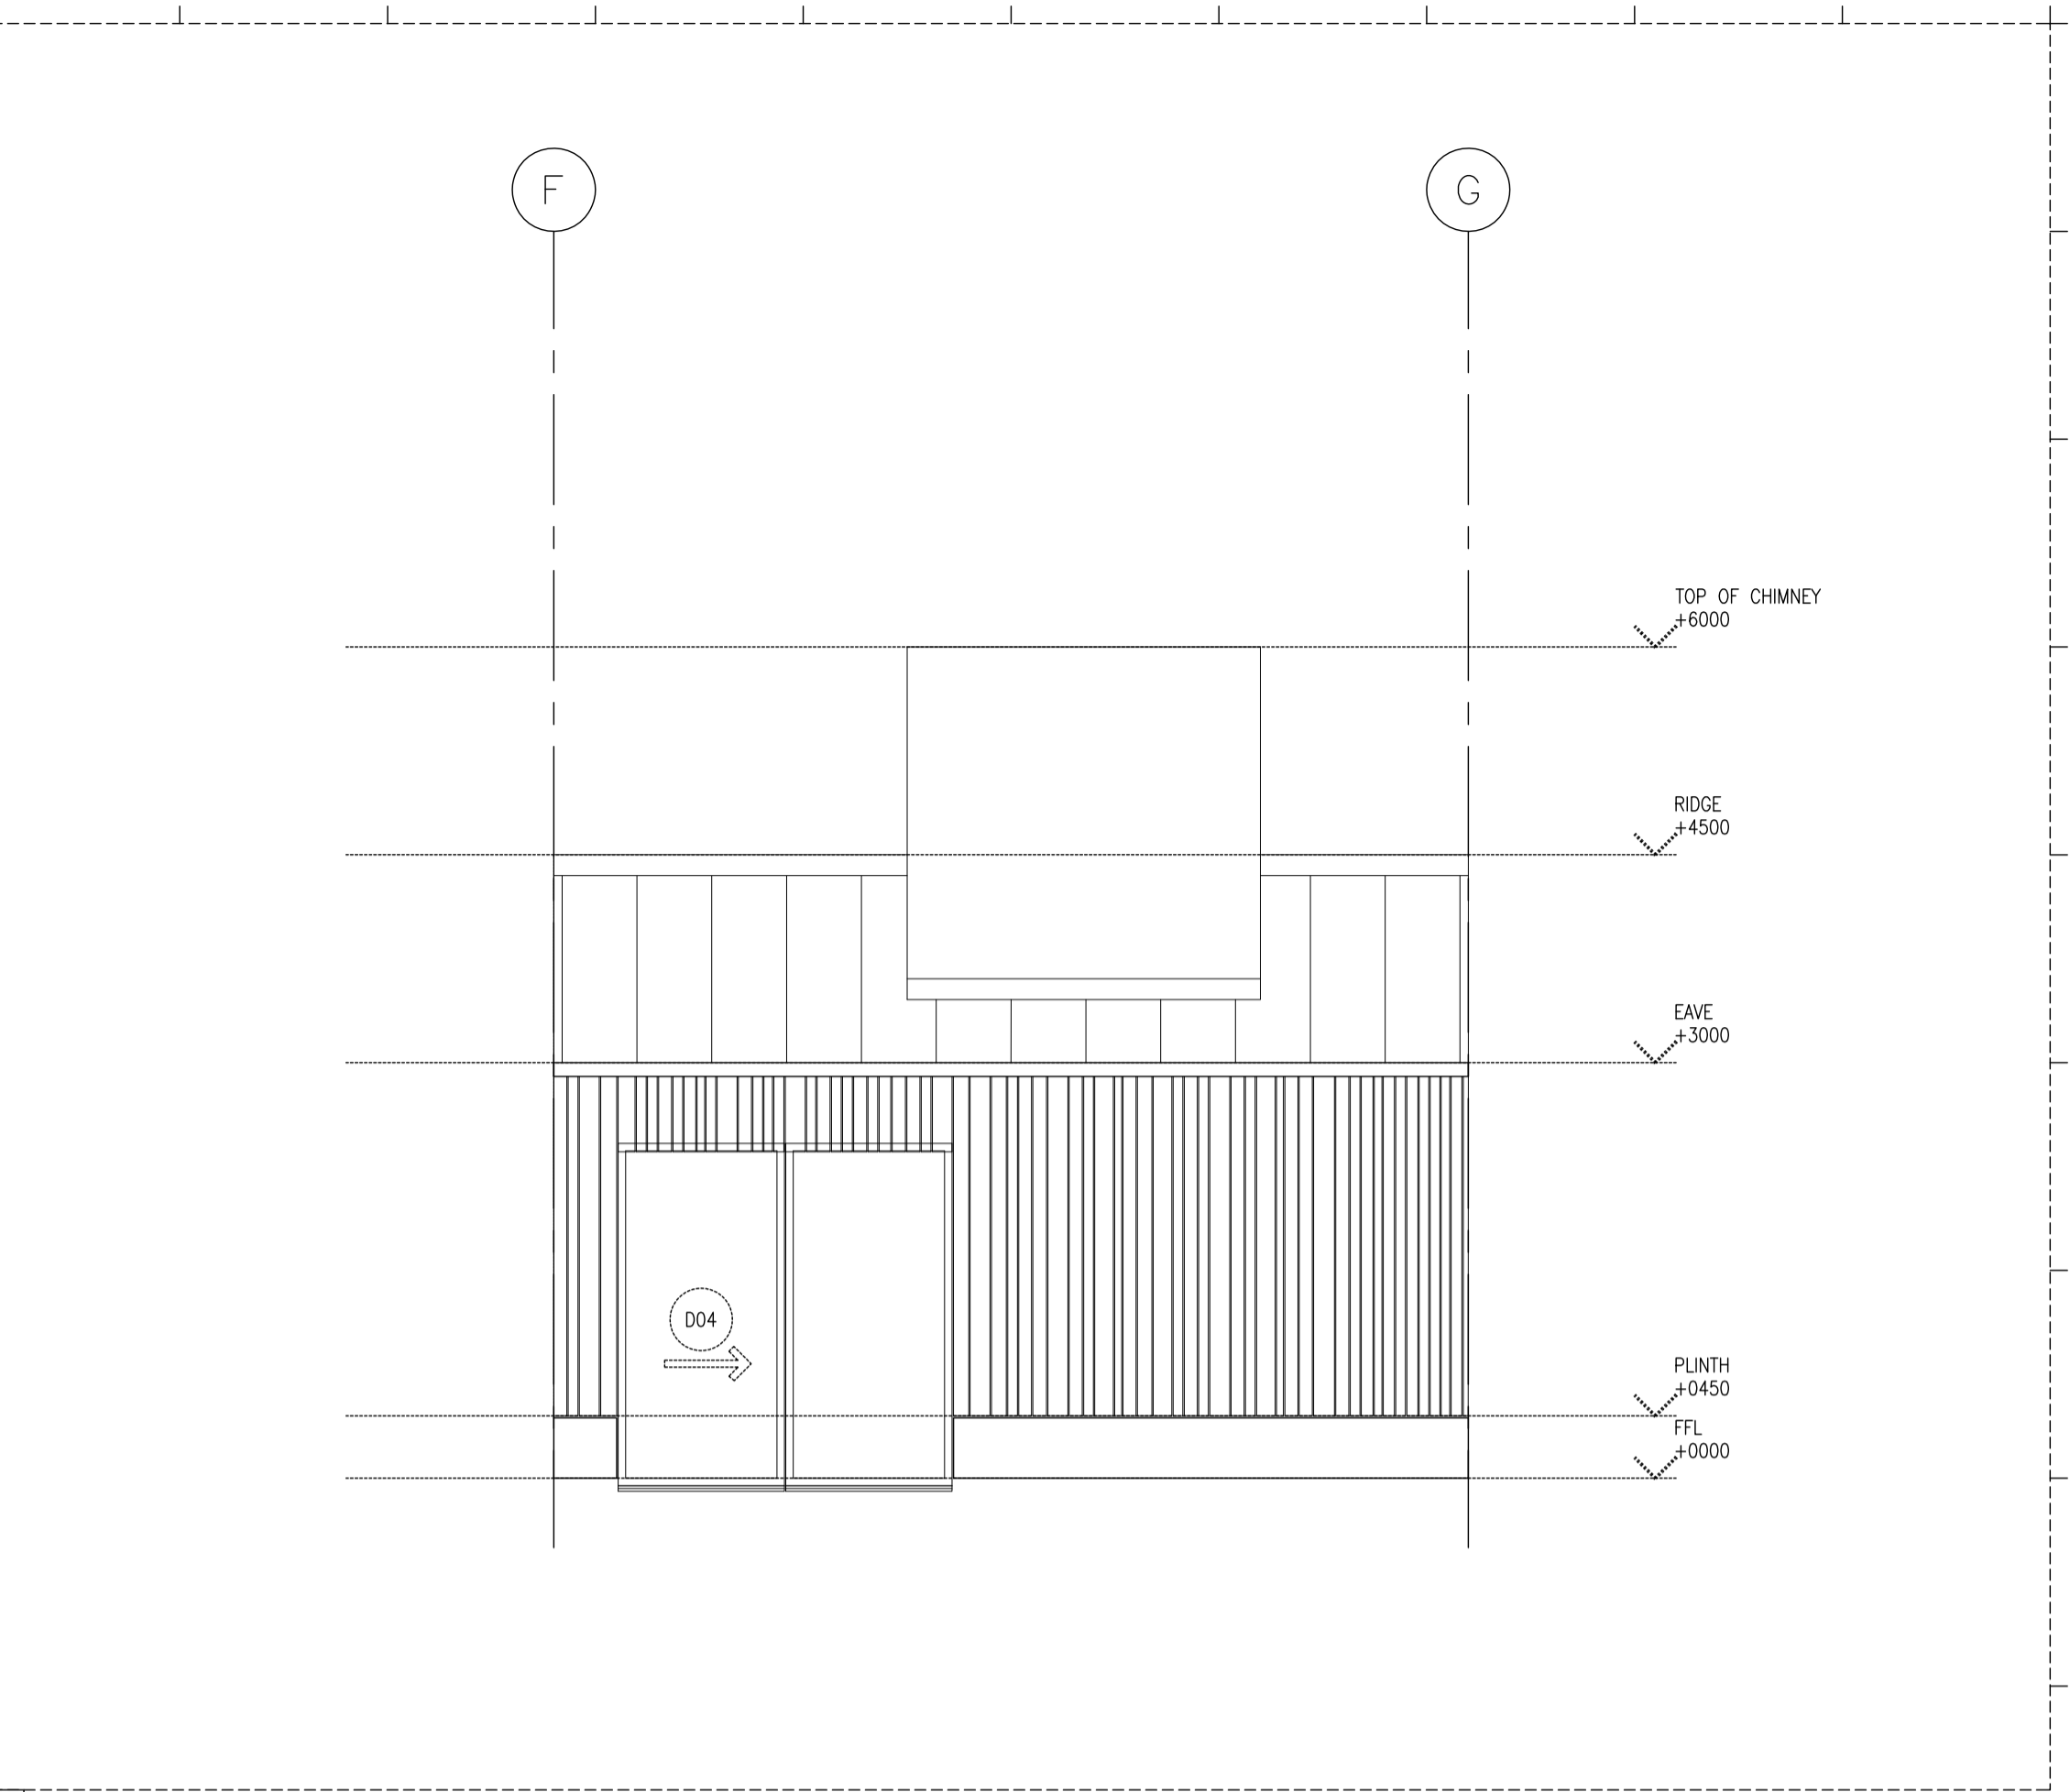

03 ELEVATION - SOUTH
SCALE: 1:50

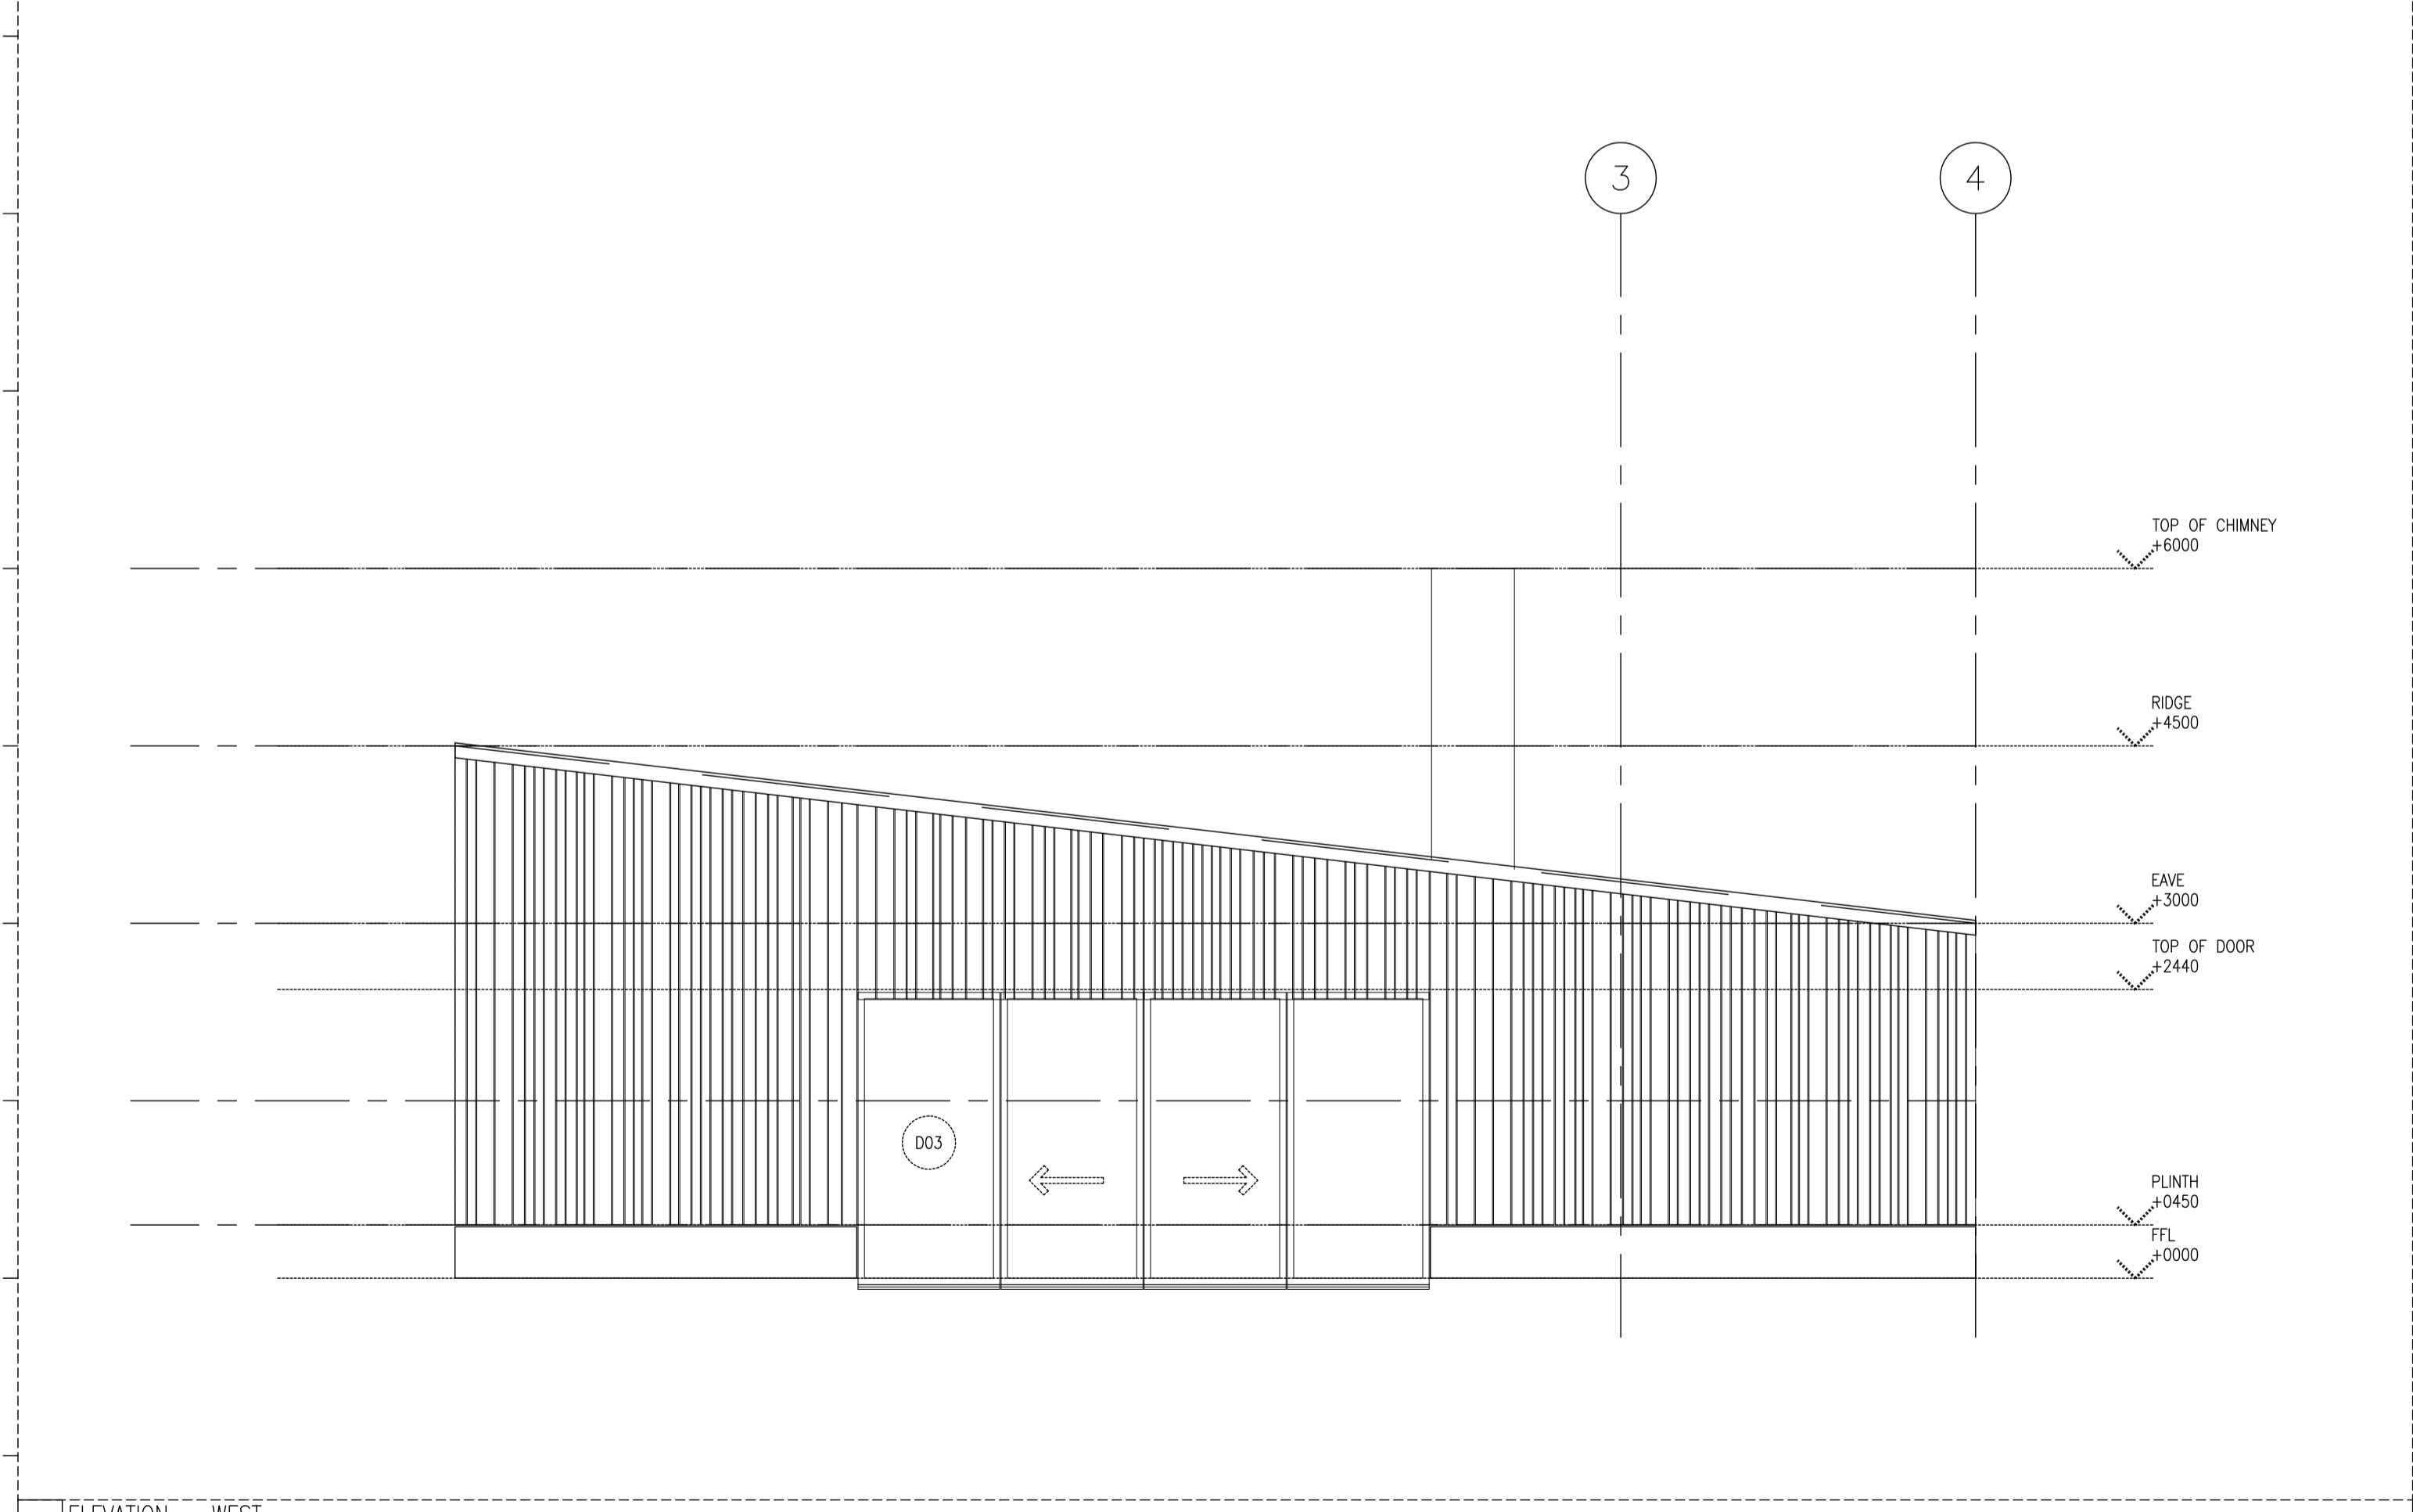

02 ELEVATION - WEST
SCALE: 1:50

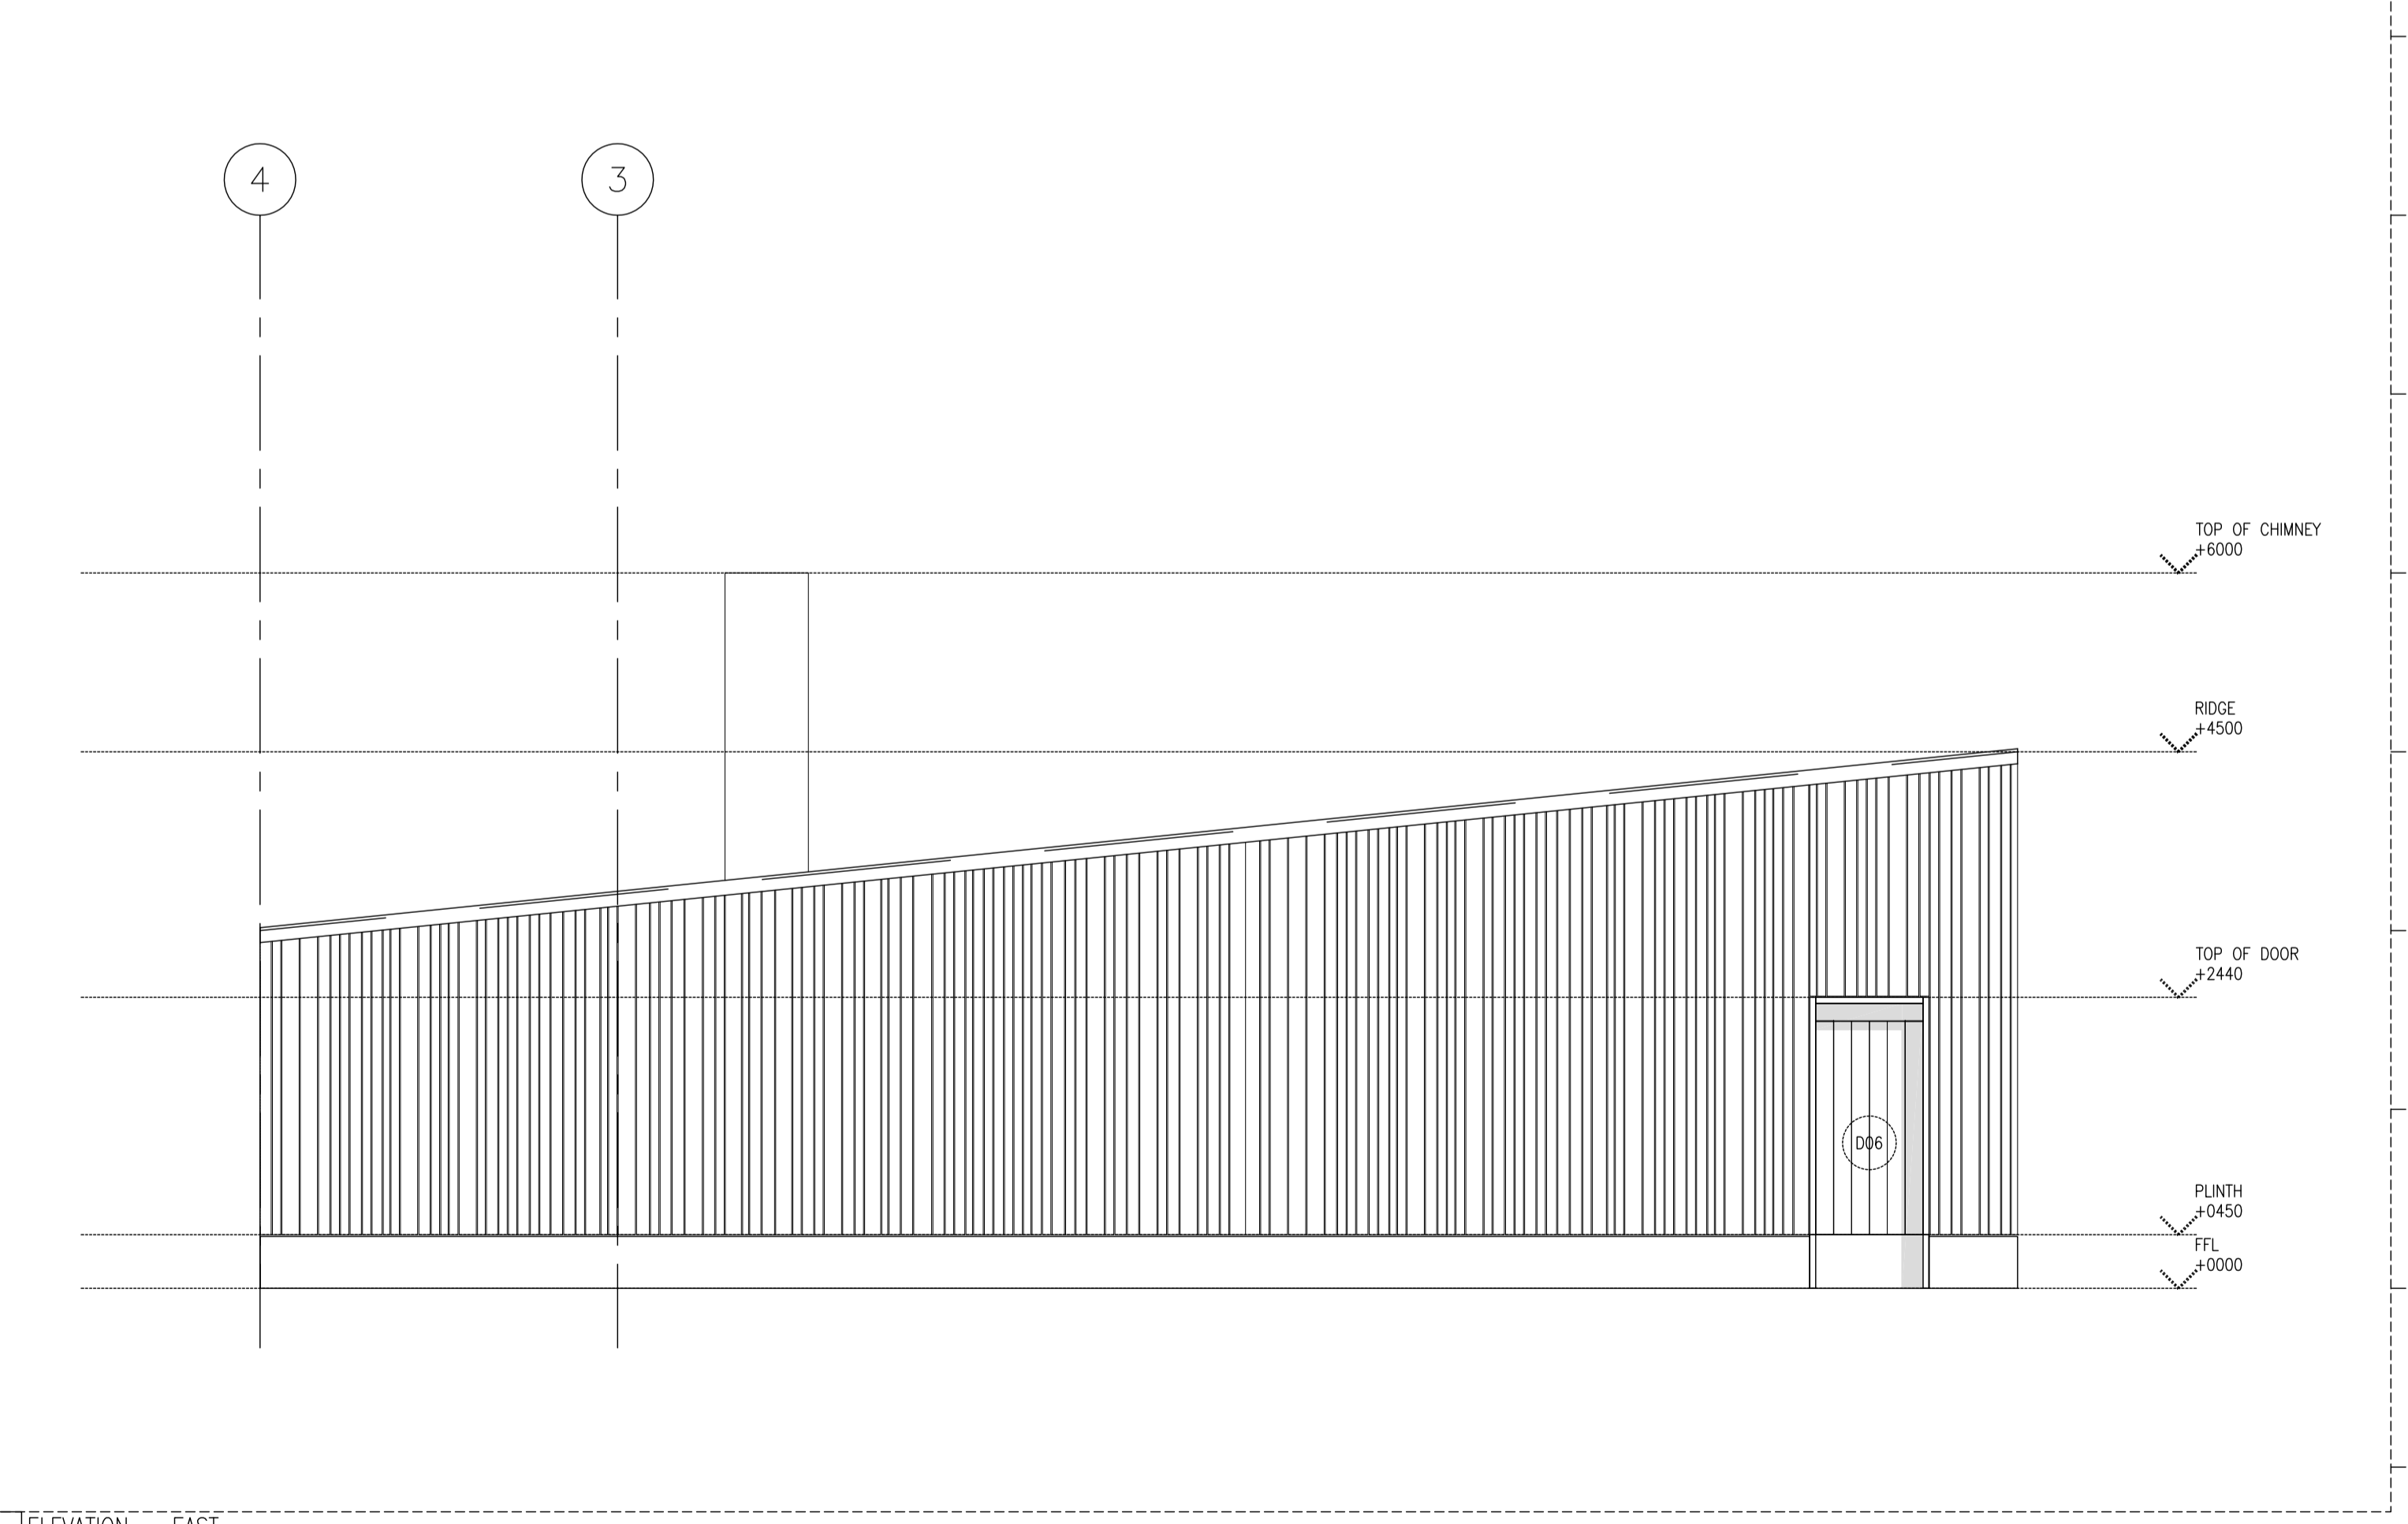

04 ELEVATION - EAST
SCALE: 1:50

SREENAN ARCHITECTS
9 HAMMOND STREET
BLACKPITTS
DUBLIN 8
IRELAND
00 353 87 91 62 61 8
00 353 1 45 46 45 9

CLIENT
BRIAN & SUZANNE DAY
CLAREGALWAY
GALWAY
IRELAND

NOTES
DO NOT SCALE OFF THIS DRAWING / USE FIGURED DIMENSIONS ONLY
ALL DIMENSIONS TO BE VERIFIED BY CONTRACTOR(S)/ SUB-CONTRACTOR(S) AS NECESSARY
TO BE READ IN CONJUNCTION WITH OTHER CONSULTANTS DRAWINGS
NOTIFY THE ARCHITECT IN THE EVENT OF ANY DISCREPANCY
COPYRIGHT SREENAN ARCHITECTS

REVISIONS	
NO.	DATE
A	11.06.09
	ISSUE
	TENDER: REVISED WINDOW SETOUT

PROJECT
LYD

STAGE
TENDER

DRAWING TITLE
ELEVATIONS

DRAWN
CJS
SCALE
1:50 @ A1

DRAWING NUMBER
200

REVISION
A